



se racordeaza cu plansa G 36

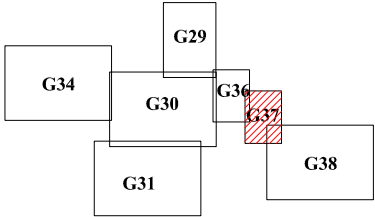

LEGENDA :

- Conducte subterane proiectate de distributie gaze naturale presiune medie PEID
- Tub de protectie din OL subtraversare foraj
- Tub de protectie din OL subtraversare sapatura
- Nod al retelei proiectate de distributie gaze naturale presiune medie

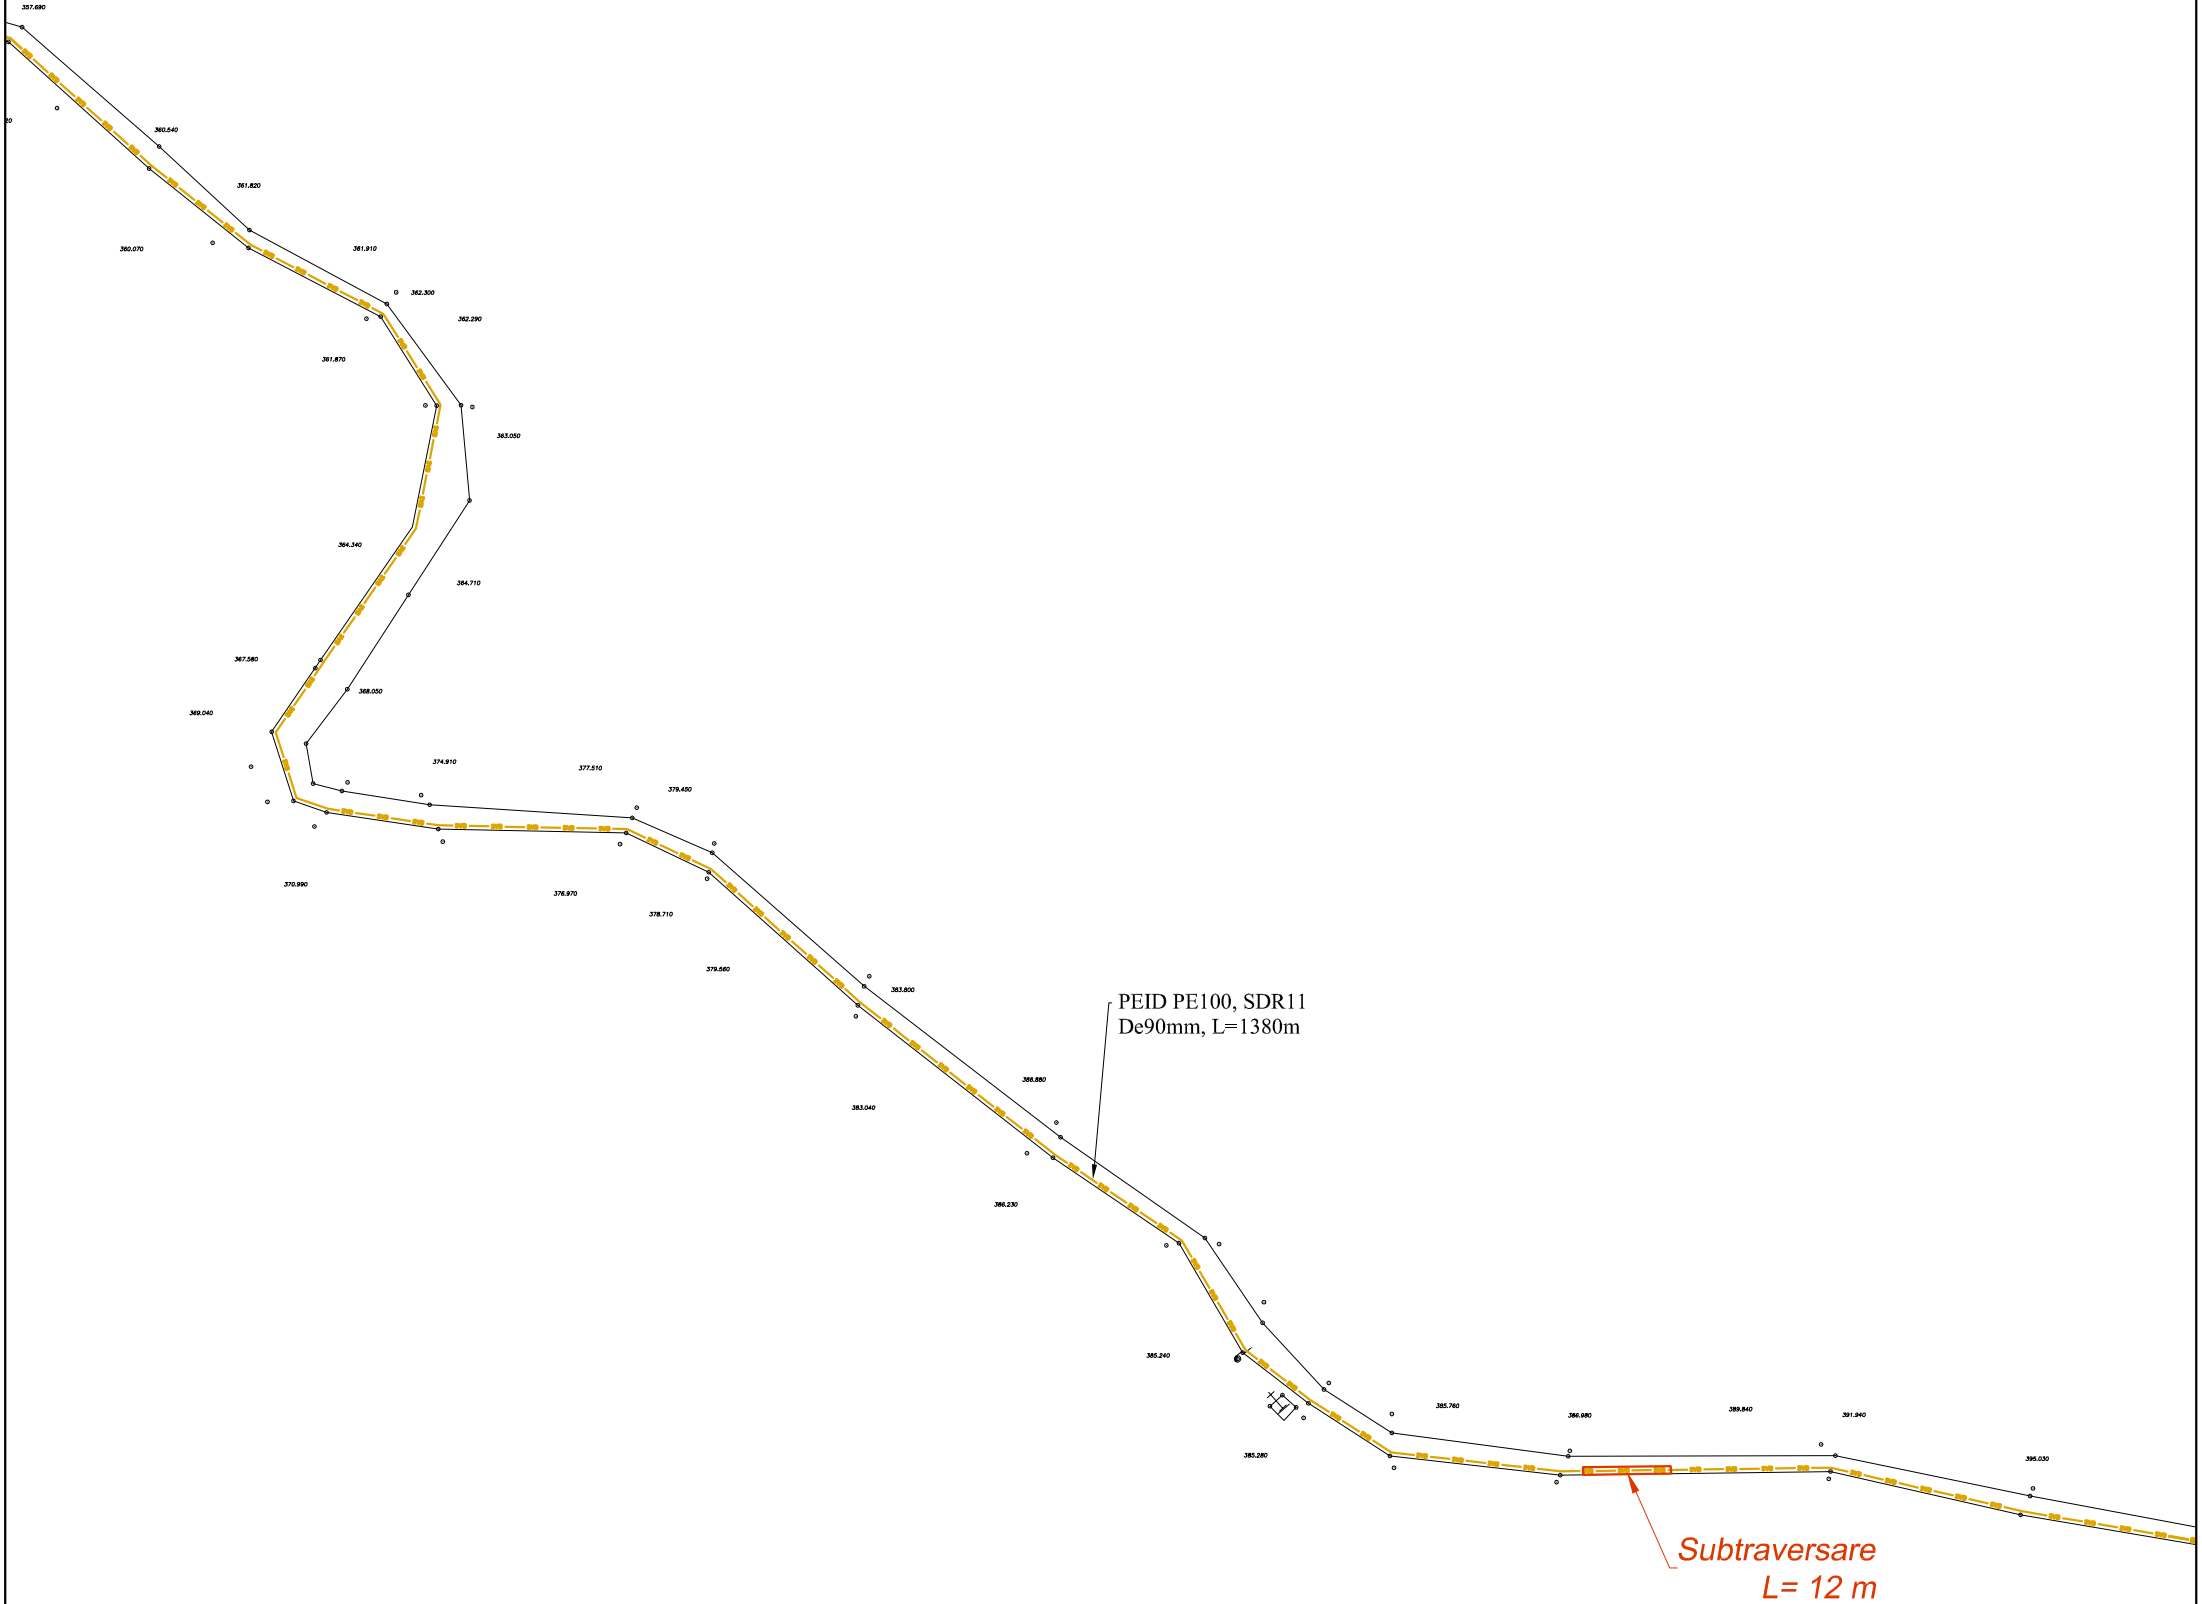




Instalatori autorizati in domeniul gazelor naturale:

ing. MARGEA ROMULUS MARIUS
aut. ANRE tip PGD nr.212160087
valabilitate: 19.12.2021

ing. AVRAM FLORIN NICOLAE
aut. ANRE tip PGD nr.204170027
valabilitate: 07.04.2022

se racordeaza cu plansa G 38

se racordeaza cu plansa G 6

VERIFICATOR:		NUME:	SEMNTURA:	CERINTA:	REFERAT / EXPERTIZA NR. / DATA:	
<div><div><div>SOCIETATEA COMERCIALA</div><div><div>GEVIS</div><div>S.R.L.</div></div><div>PROTEAM</div></div><div>S.C. GEVIS PROTEAM S.R.L. str. 22 Decembrie 1947, partea Deva 330110, jud. Hunedoara Romania tel & fax: 0254 / 21.11.41 gevis_proteam@yahoo.com</div></div>		<div><div><div>SOCIETATEA COMERCIALA</div><div><div>GEVIS</div><div>S.R.L.</div></div><div>PROTEAM</div></div><div>DEVA</div></div>		Beneficiar: COMUNA VALISOARA		Nr. proiect 1217/2020
	NUME:	SEMNTURA:	Scara:	Denumire proiect:	Faza:	
SEF PROIECT:	ing. MARGEA ROMULUS		1:1000	"Dezvoltarea retelei inteligente de distributie gaze naturale in comuna Valisoara, jud. Hunedoara"	S.F.	
PROIECTAT:	ing. AVRAM FLORIN		Data:	Denumirea plansei:	Nr. plansa:	
DESENAT:	teh. BOKOR ALEXANDRU		2020	PLAN DE SITUATIE - SAT STOIENEASA	G.37	